
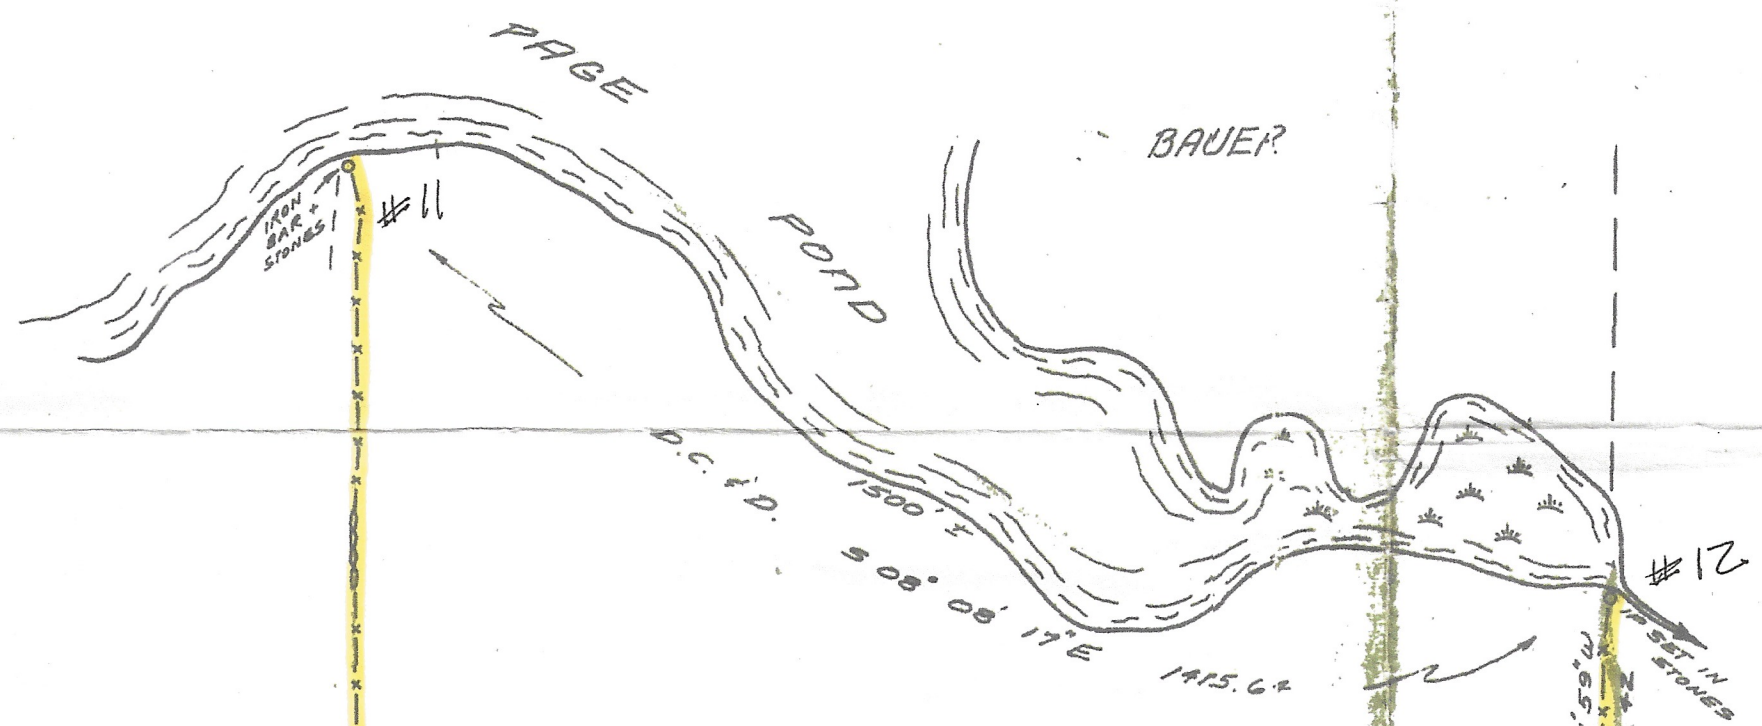


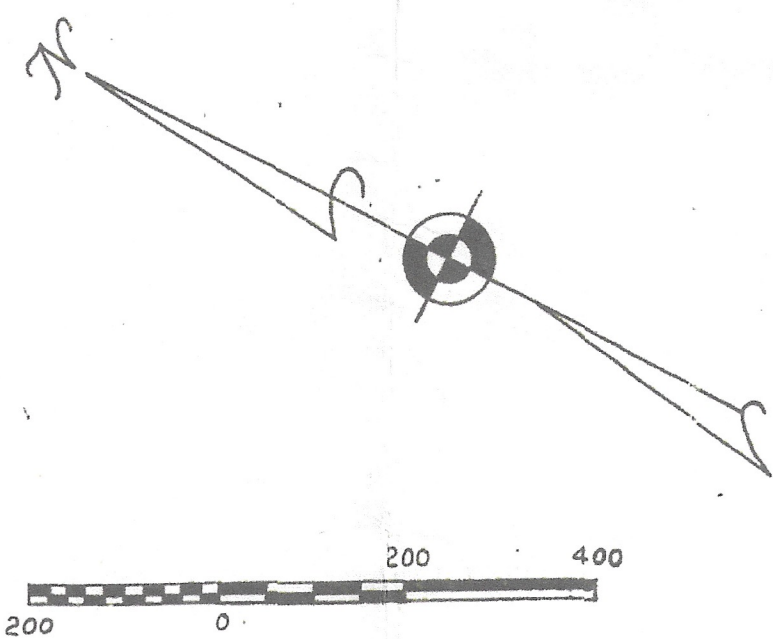

EDDING DISTRICT - FORESTRY / RURAL
TAX MAP S-11-1

APPROVED BY THE MEREDITH PLANNING
BOARD ON _____

CERTIFIED BY: _____
Chairman

Secretary

PROPERTY SURVEYED
FOR
WIRE MOUNTAIN CORPORATION

MEREDITH NECK ROAD, MEREDITH, NEW HAMPSHIRE
SCALE: 1" = 300' DATE: 11-9-79

REVISED 2/1/82 TO SHOW 20.77 AC. LOT
REVISED 3/1/82 TO SHOW 44.11 AC. LOT
REVISED 3/1/82 TO SHOW 21.92 AC. LOT
REVISED 11/1/82 TO SHOW APPROXIMATE BLOCK



ROSEAL EERO
MEREDITH, N.H. 03873

BUCHANAN ASSOC.
151 WELLSBURN DRIVE
NEW CANAAN, CONN. 06840
46.19 AC.

SOLD
O'NECH LOT
13.500 AC.

DEVER
DEVER
DEVER

PETER A. WITT U 18 2

Area = 200.5 Acres
Lot closure check 0.521
(in 11/19/82 survey)
11-29-79

TOTAL AREA = 258.5 ACRES

HARBOR HILL
CAMPING AREA

ANDERSON

SIRLES

THOMAS

SELL

BROWN

HOUSE

WORDEN

BARNARD

RIDGE

ROAD

PLESSORE ST.

MEREDITH

NECK

ROAD

BLUEBERRY HILL ROAD
S 68° 41' W 1255.02

