


2015 IRC

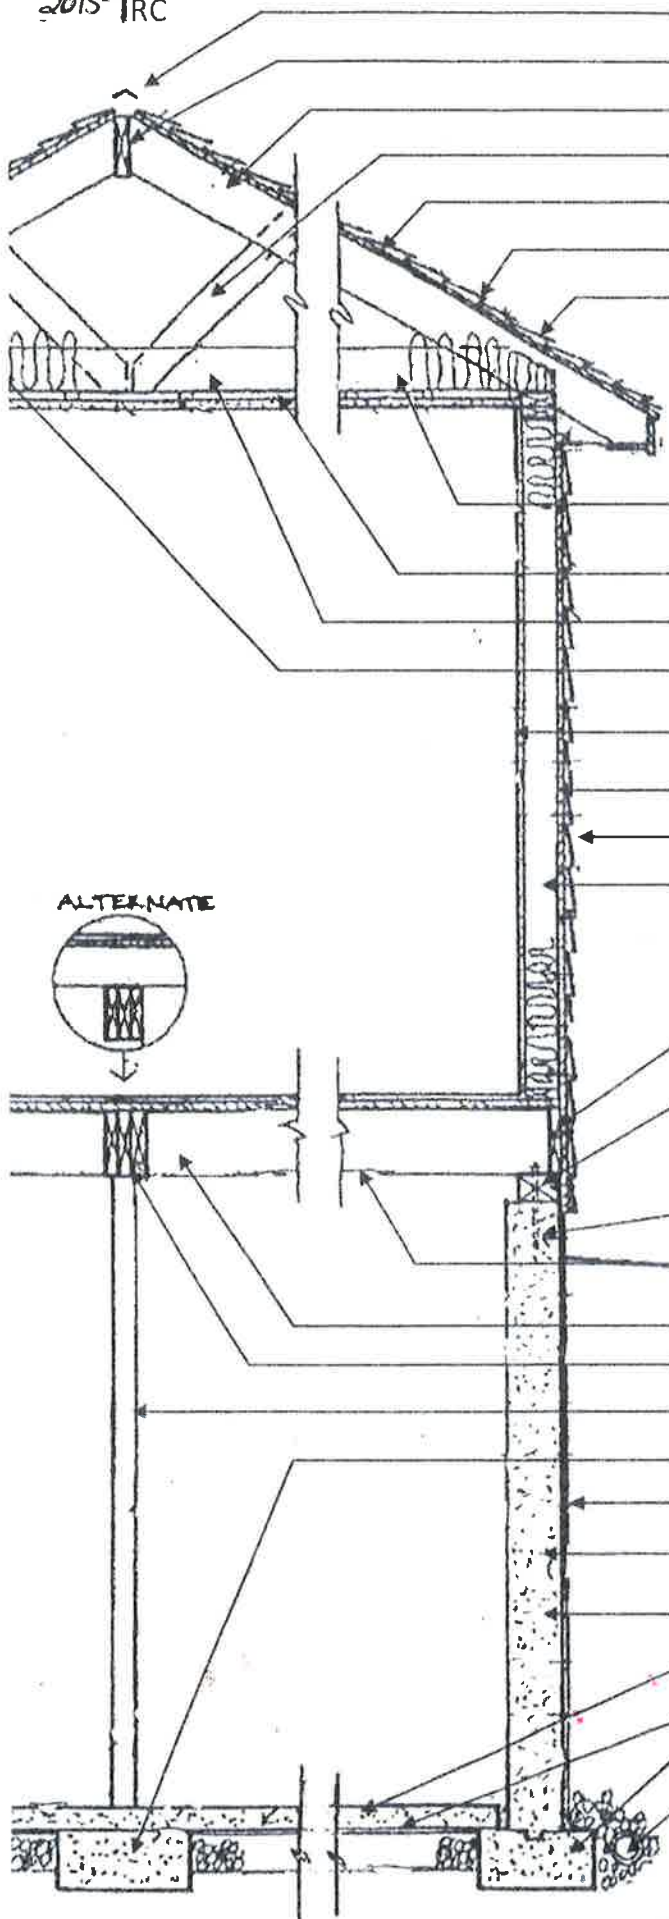

- IRC 806 Ridge and Soffit Vent _____ or Gable Vent _____
- IRC 802.3 Ridge Board _____ or Structural Ridge _____
- IRC802 Rafters _____ x _____ and _____ On Center
- IRC802.10 Trusses _____ (Provide Manufacturer's Drawing)
- IRC803 Roof Sheathing
- IRC905 Roof underlayment
- IRC905 Roof Shingles or Material

Name of Property Owner _____

Address & Tax Map _____

Insulation: IRC Chapter 11, IRC Chapter 316, and per
NH Energy Code

- IRC601.3 Vapor Retarder Material
- IRC802 Ceiling Joists _____ x _____ and _____ On Center
- IRC802.8 Ceiling Joist lateral Support
- IRC 302.9 Interior Finish Material
& 702
- IRC703 Exterior Siding
- IRC602.3 Wall Sheathing
- IRC602 Wall Studs _____ x _____ and _____ On Center

For Slab-on-grade, CMU, ICF, or wood foundations see IRC chapter 4
and provide detail

- IRC502.7 Band or Rim Joist _____ x _____
- IRC 404.3 Sill Plate(s) _____ x _____ (# _____) and PT _____
& 317
- IRC503 Subfloor Material _____ Thickness _____
- IRC403.1.6 Foundation anchorage size _____ spacing _____
- IRC502 Floor Joists _____ x _____ and _____ On Center
- IRC502.7 Floor Joist Lateral Support Provided _____
- IRC502.5 Girder(# _____) -- _____ x _____ or Engineered _____
- IRC407 Columns; Type/size _____ and _____ O.C.
- IRC403 Column footings _____ x _____ x _____
- IRC406 Water/Damp Proofing _____
- IRC404 Concrete Wall _____ High by _____ Wide
- IRC404.1.2 Horizontal Rebar # of bars _____ placed at
(1)
- IRC506 Concrete Slab Thickness _____ Base Material _____
- IRC506.2.3 Slab Vapor Barrier _____
- IRC403 Concrete Wall Footings _____ x _____ x _____
- IRC405 Foundation Drain Type/Size _____
Stone & Felt _____